


ELEVATION



SEKTION

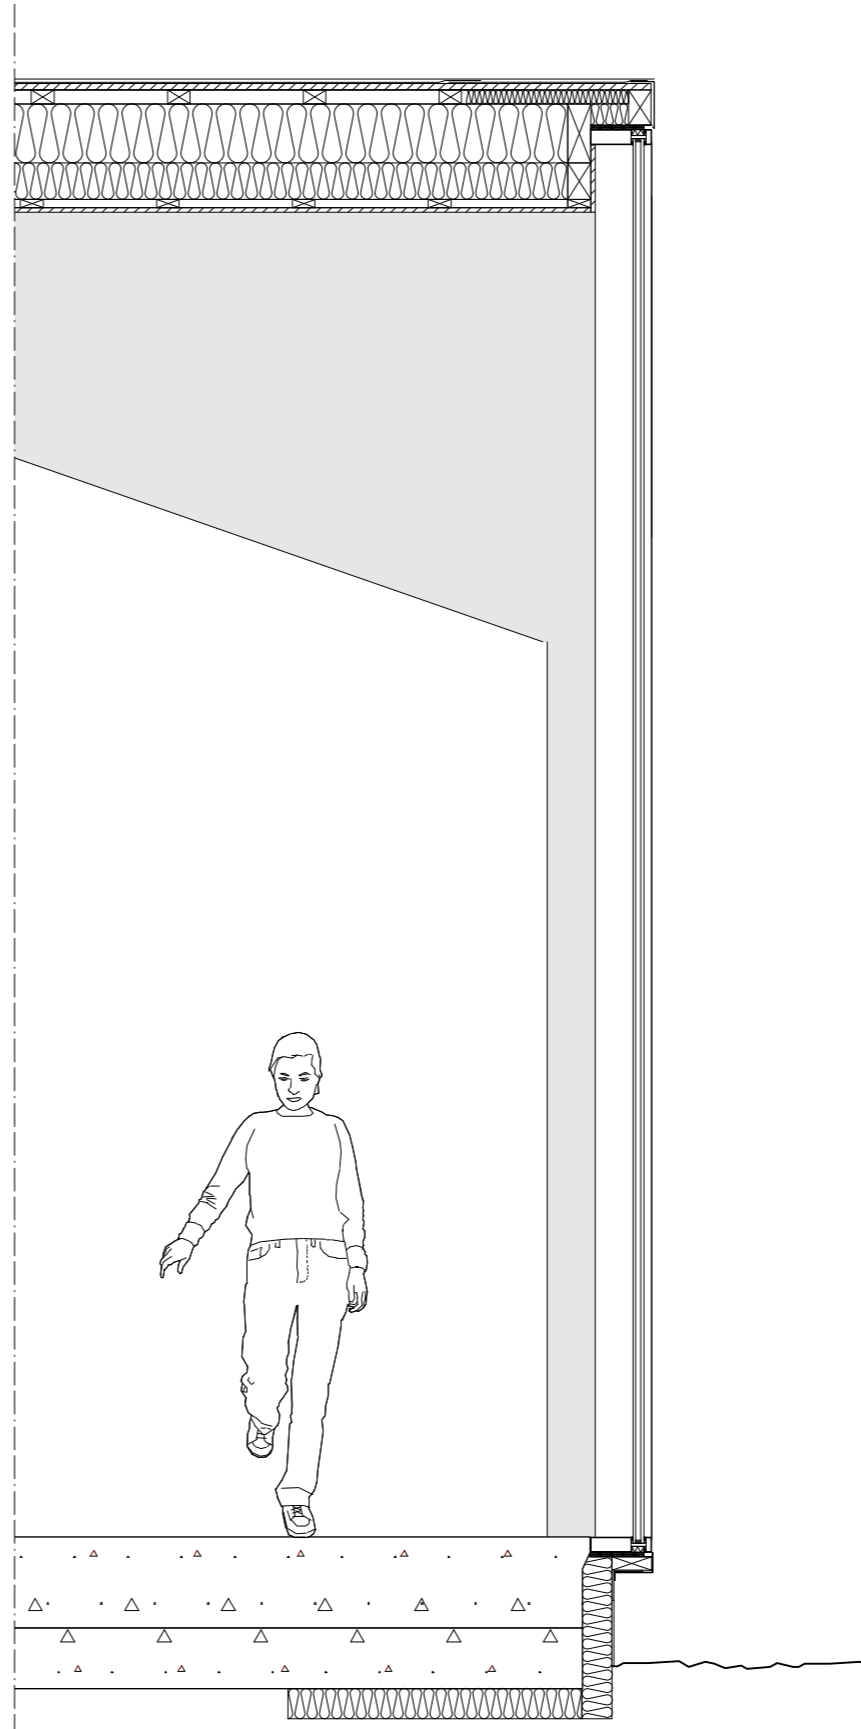