




SEKTION A-A

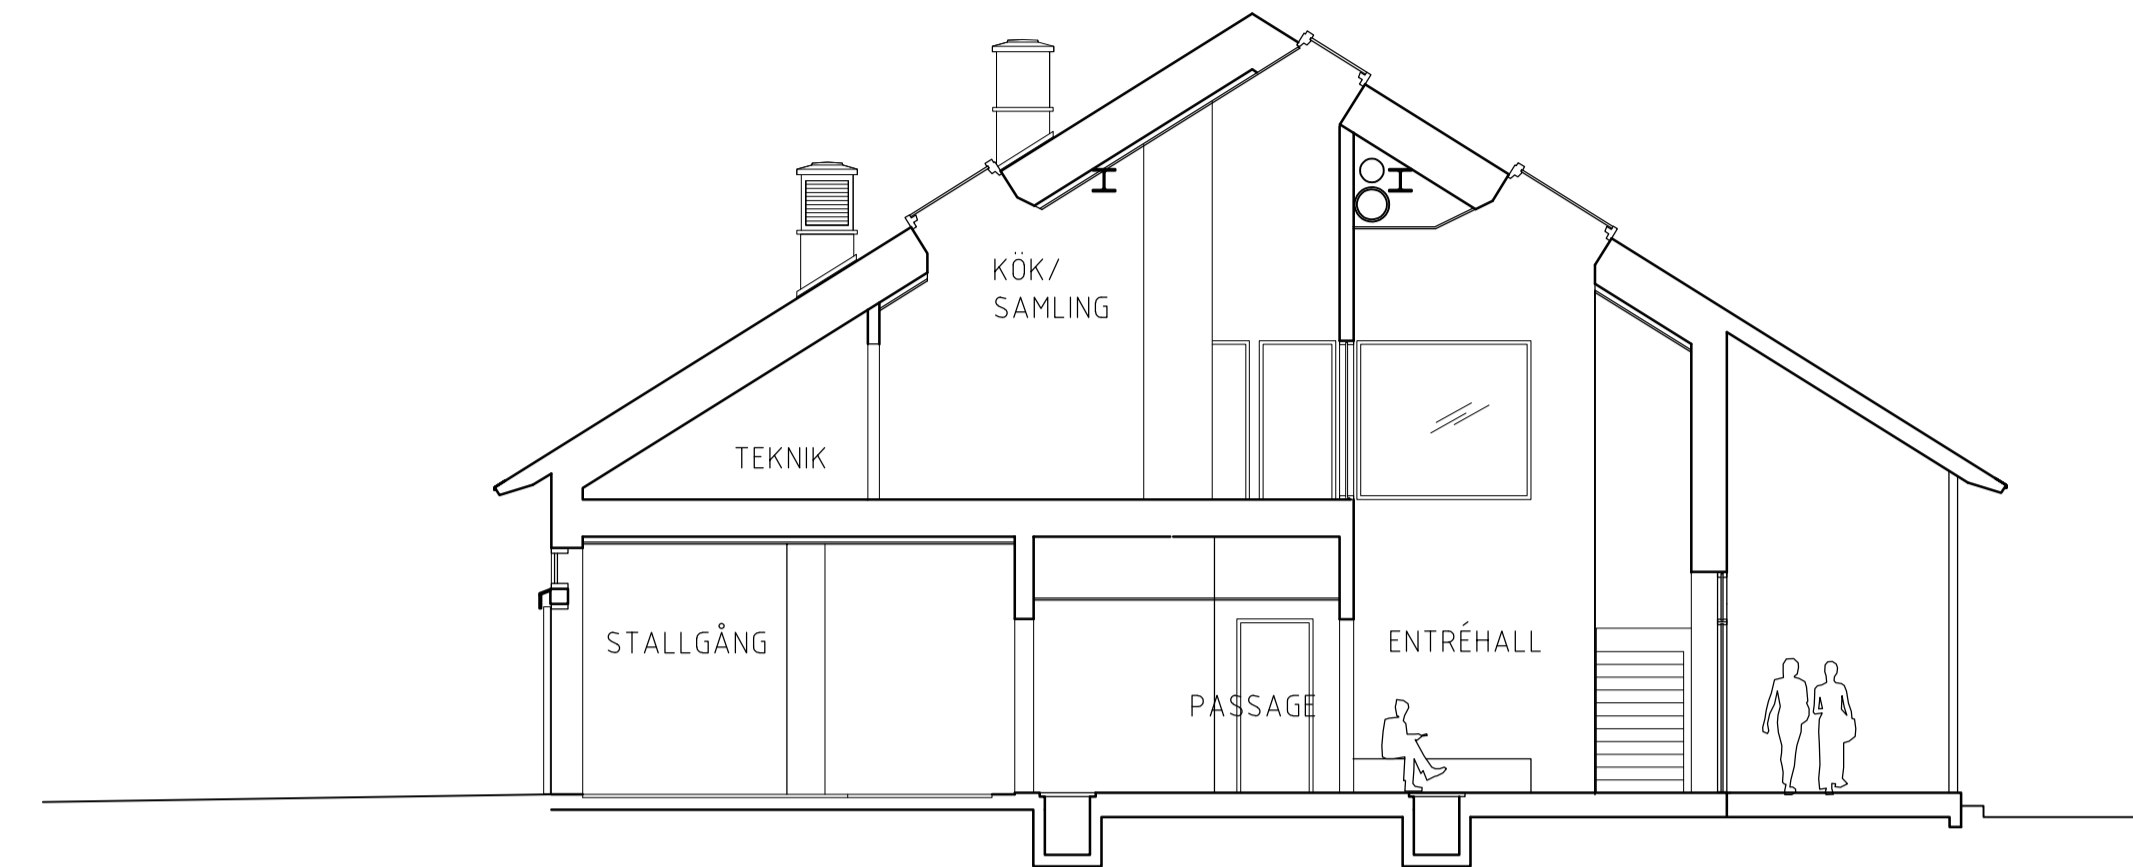


SEKTION B-B

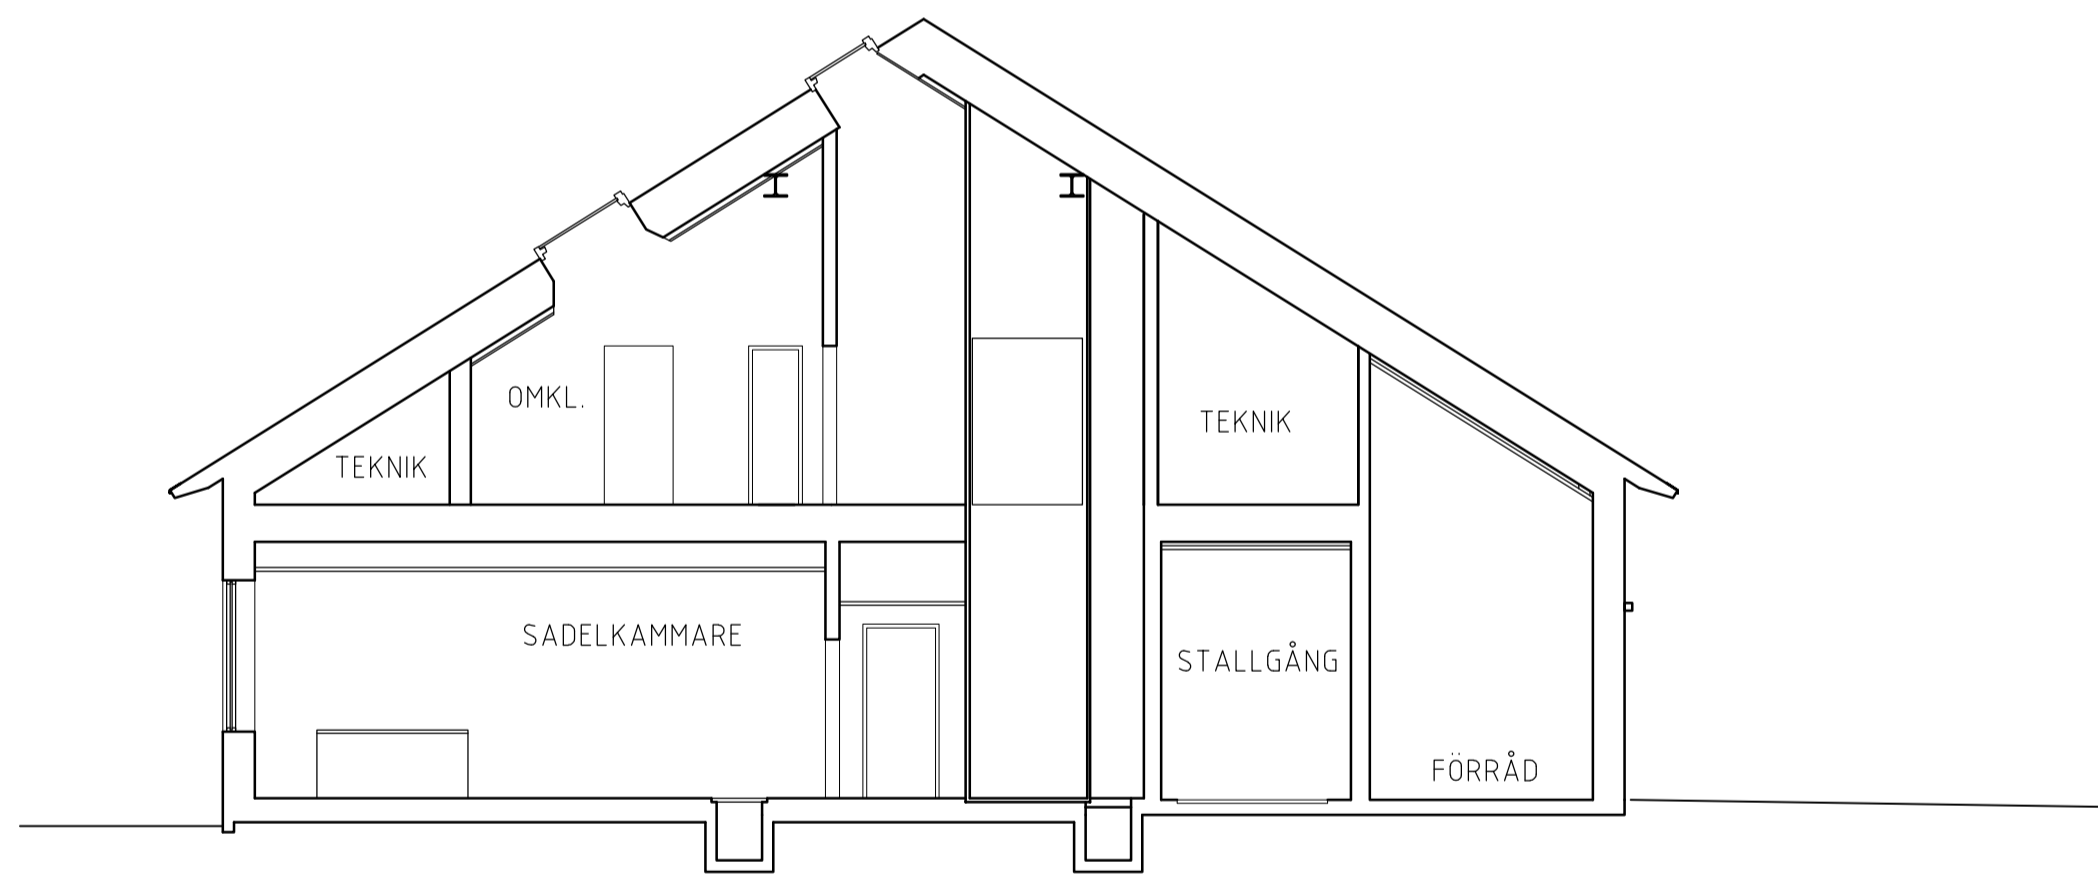

SEKTION C-C

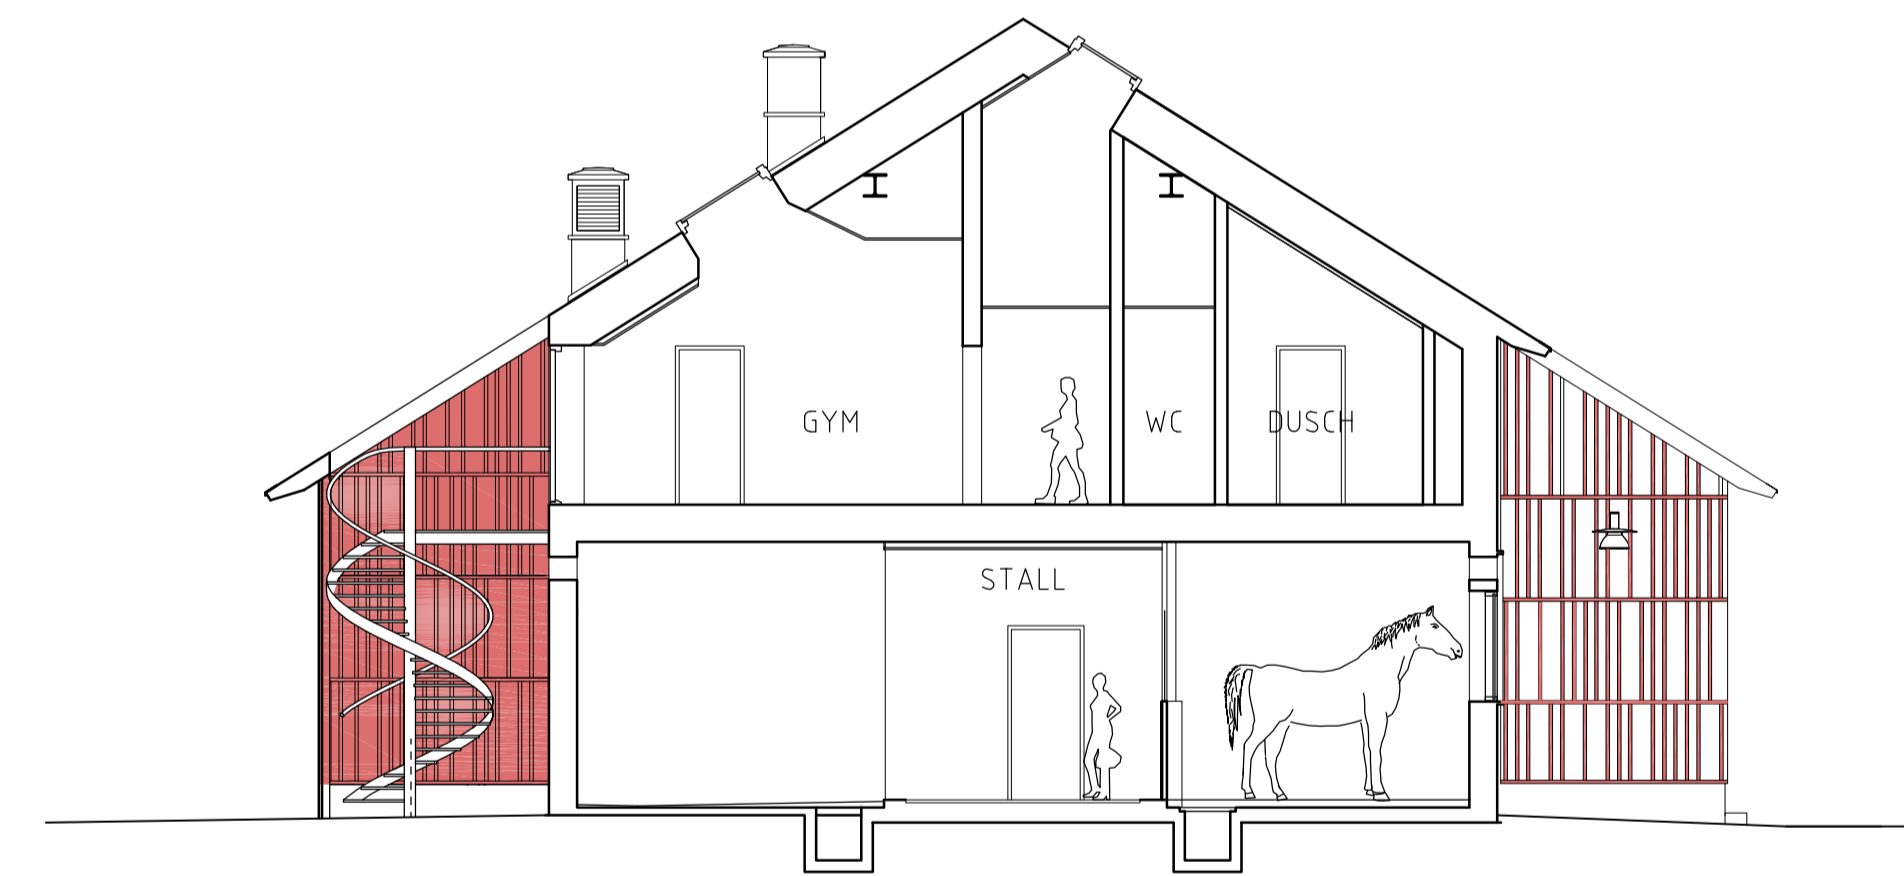

SEKTION D-D

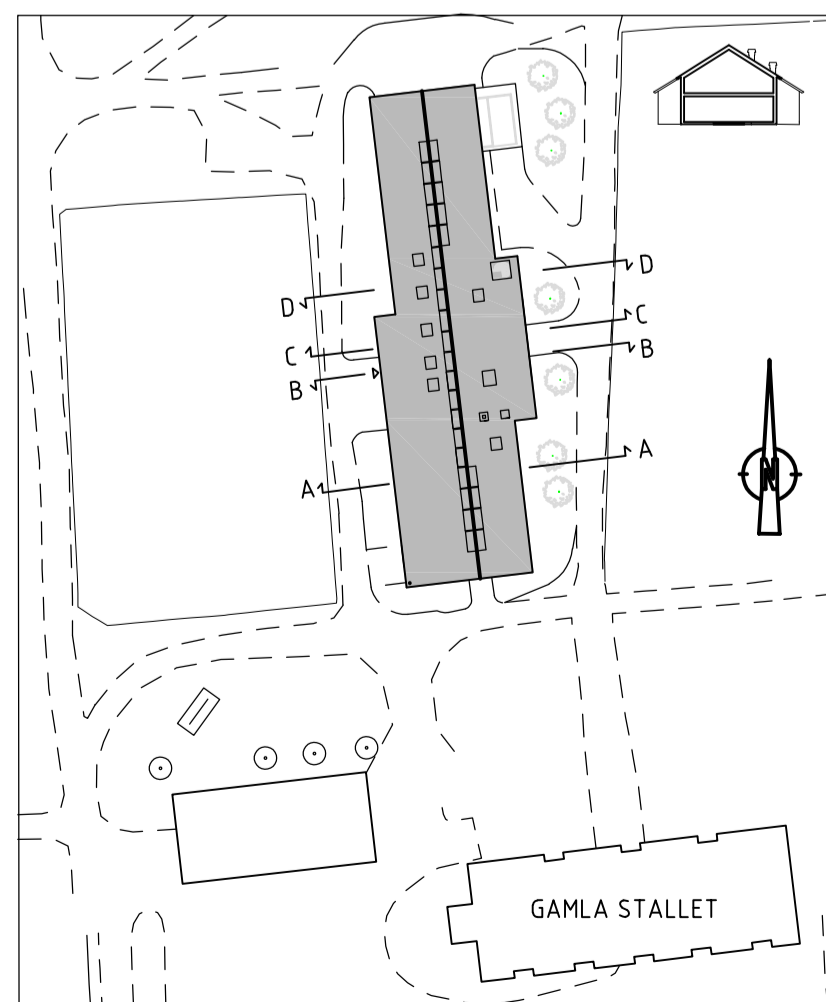

ORIENTERINGSPÅN



RITNINGSSKALA 1:100

SÄBY GÅRD
 NYA STALLET
 SEKTIONSRTNING