



SITUATIONSPLAN
1:1000 (A3)

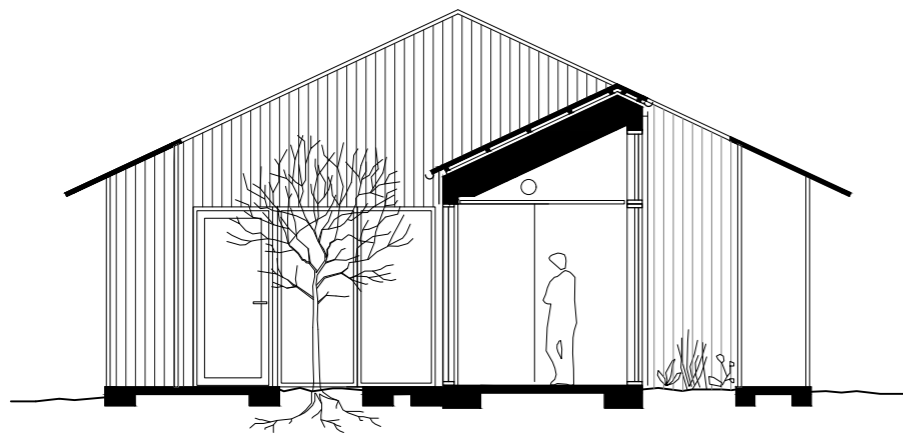

SEKTION
1:100 (A3)

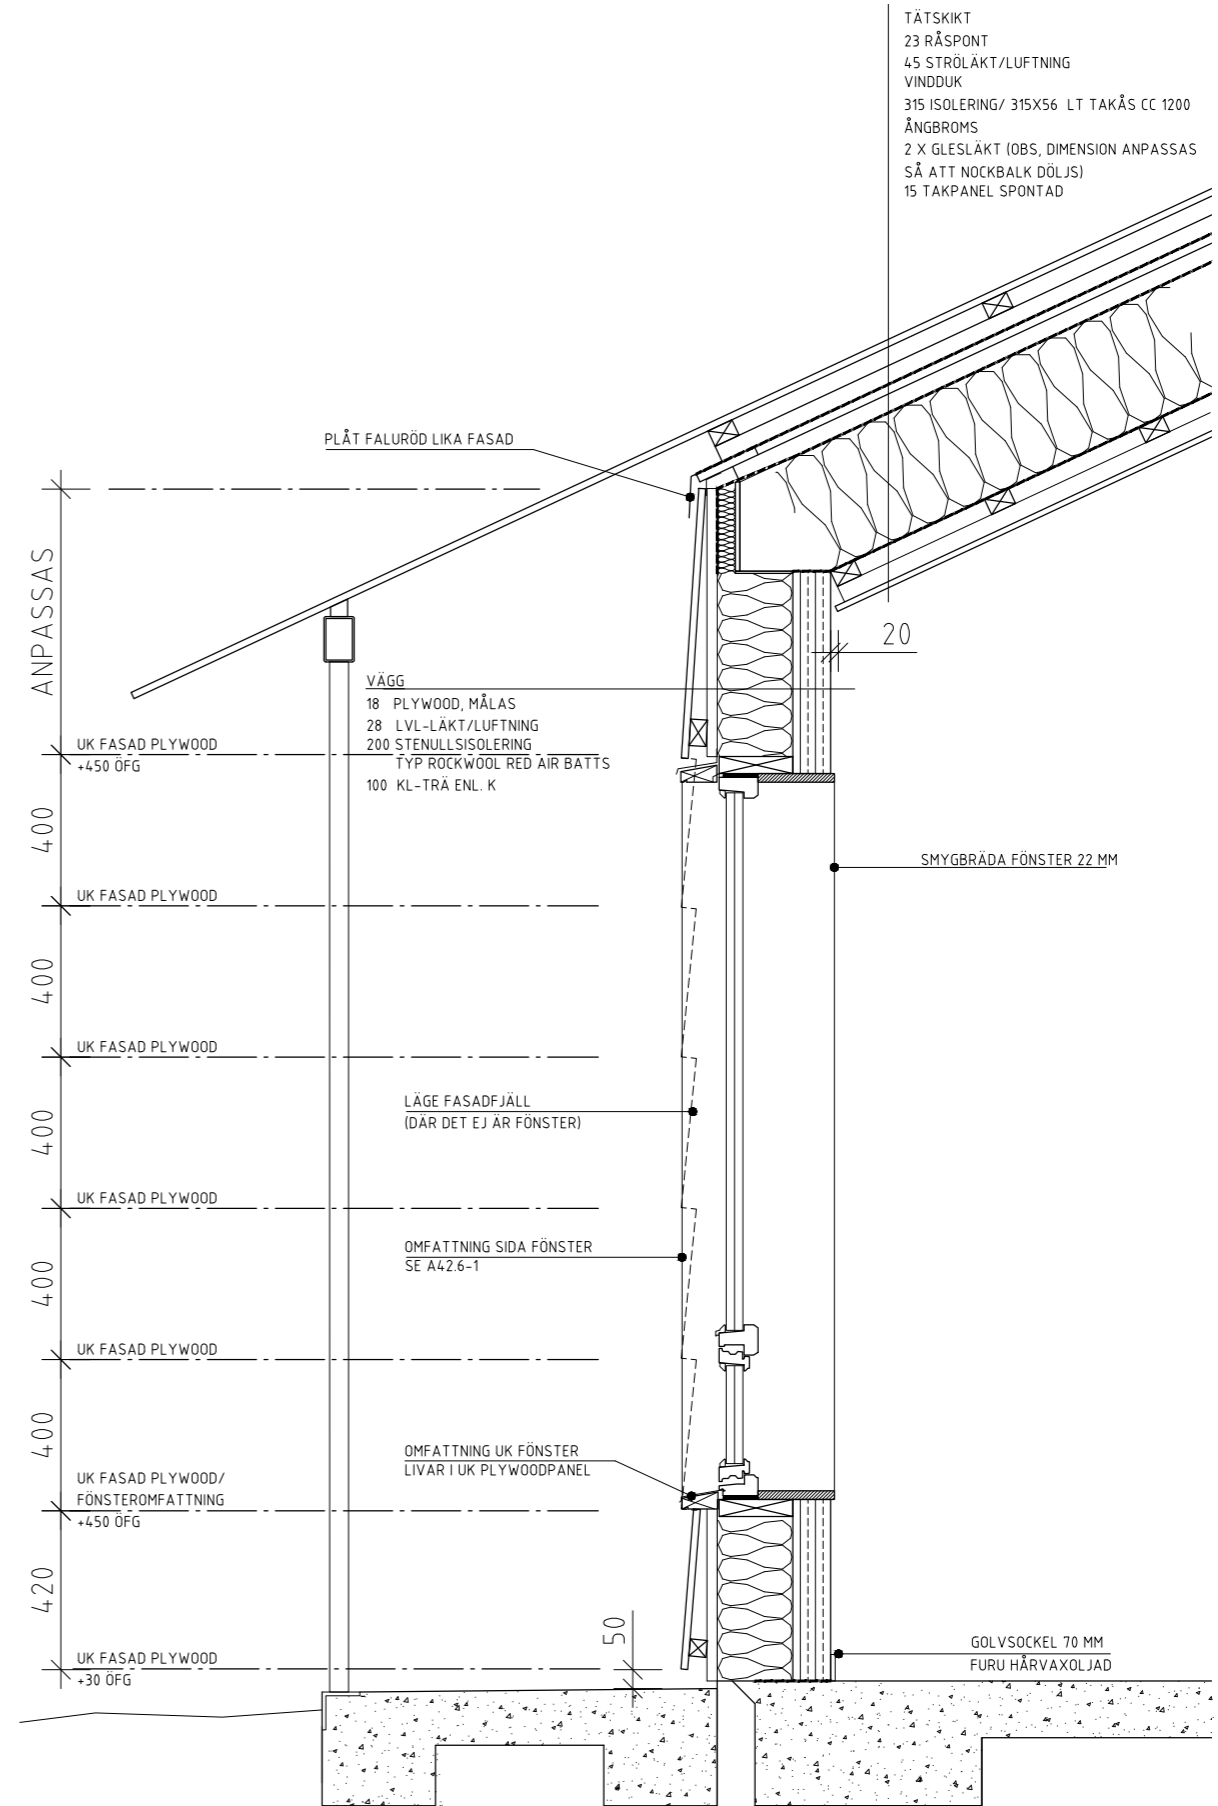

FASADSNITT
1:20 (A3)