



SMALL HOUSES FAR OUT IN THE ARCHIPELAGO OF STOCKHOLM SITEPLAN 1:300 MARGEN WIGOW ARKITEKTKONTOR AB

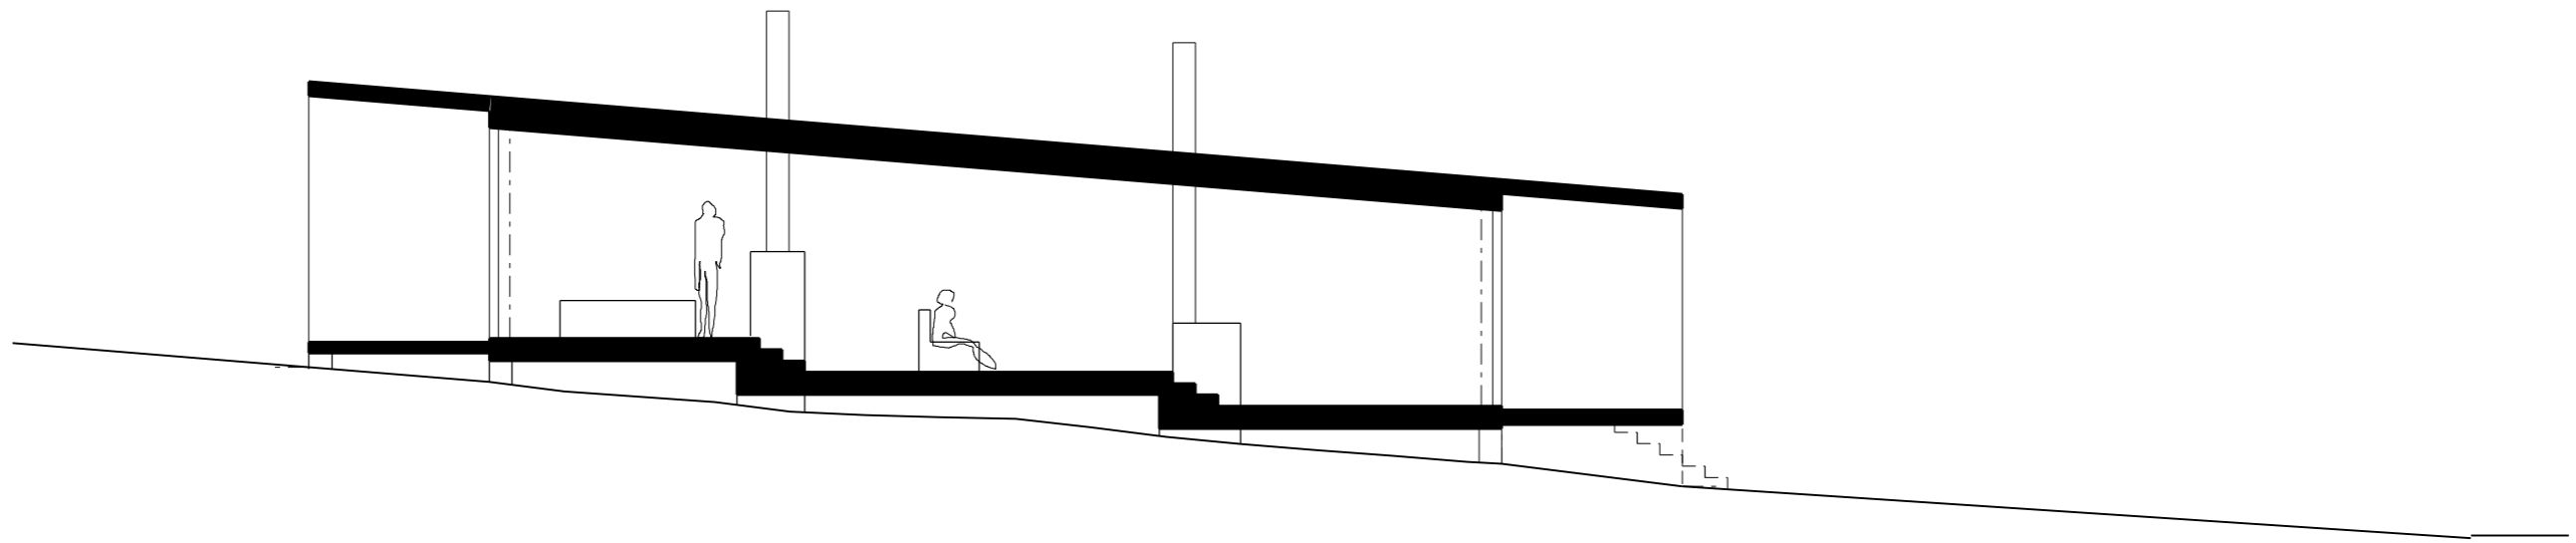

SMALL HOUSES FAR OUT IN THE ARCHIPELAGO OF STOCKHOLM MAINBUILDING 1:100 MARGEN WIGOW ARKITEKTKONTOR AB

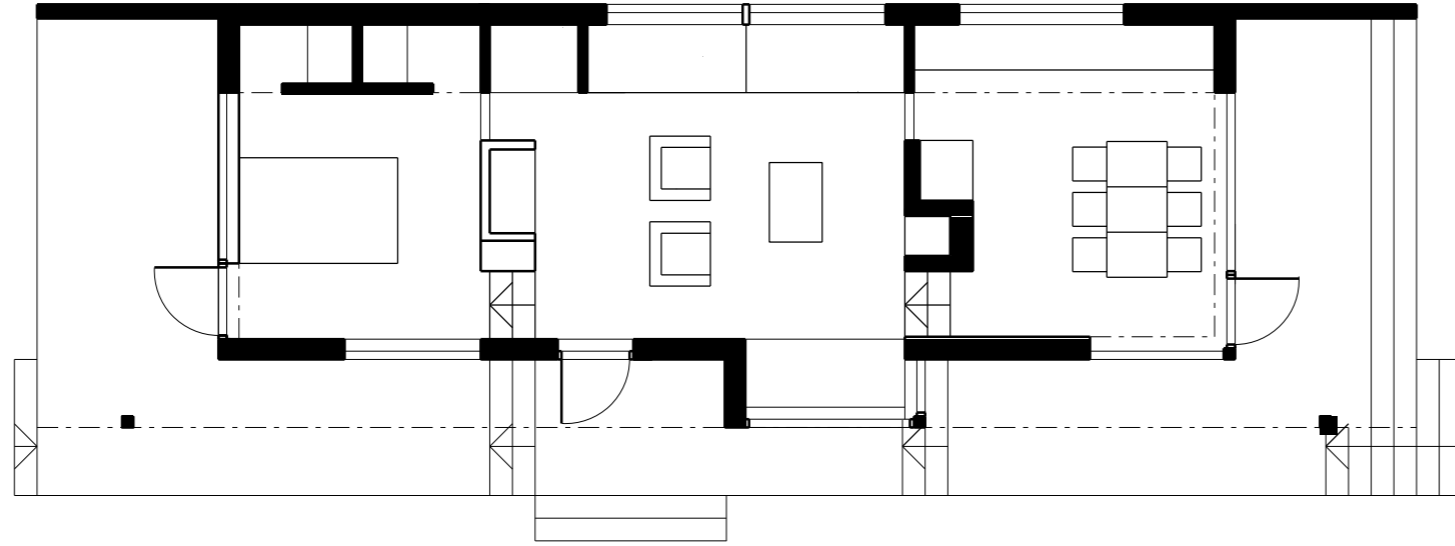