




PLAN 1
 BTA HUS: 126 M²
 BTA VÄXTHUS: 115 M²
 LOA HUS: 103 M²

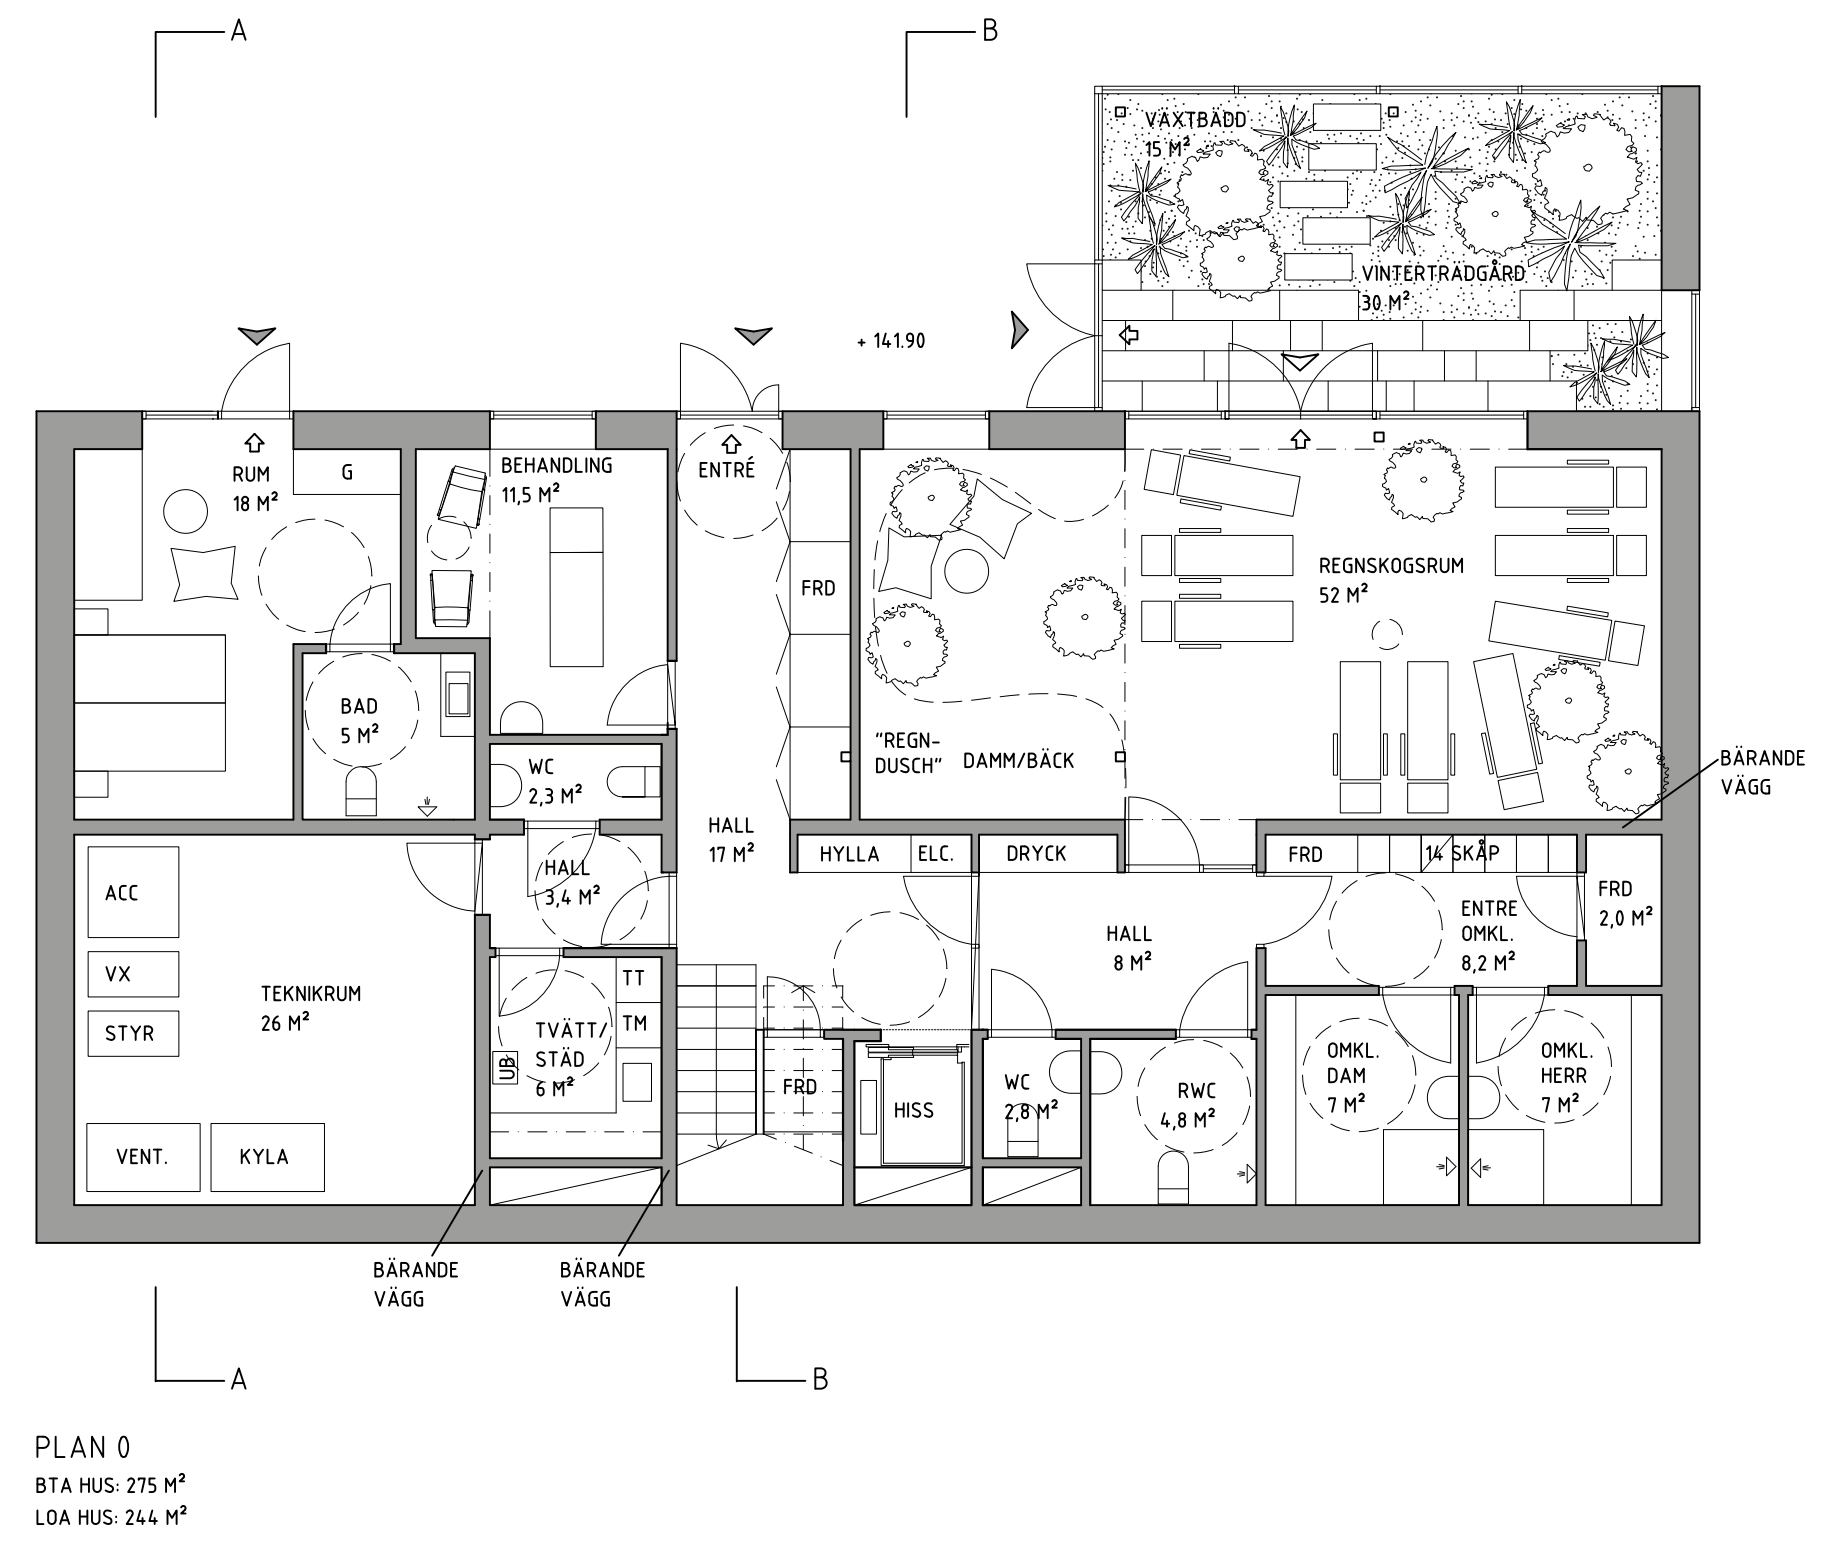

PLAN 0
 BTA HUS: 275 M²
 LOA HUS: 244 M²

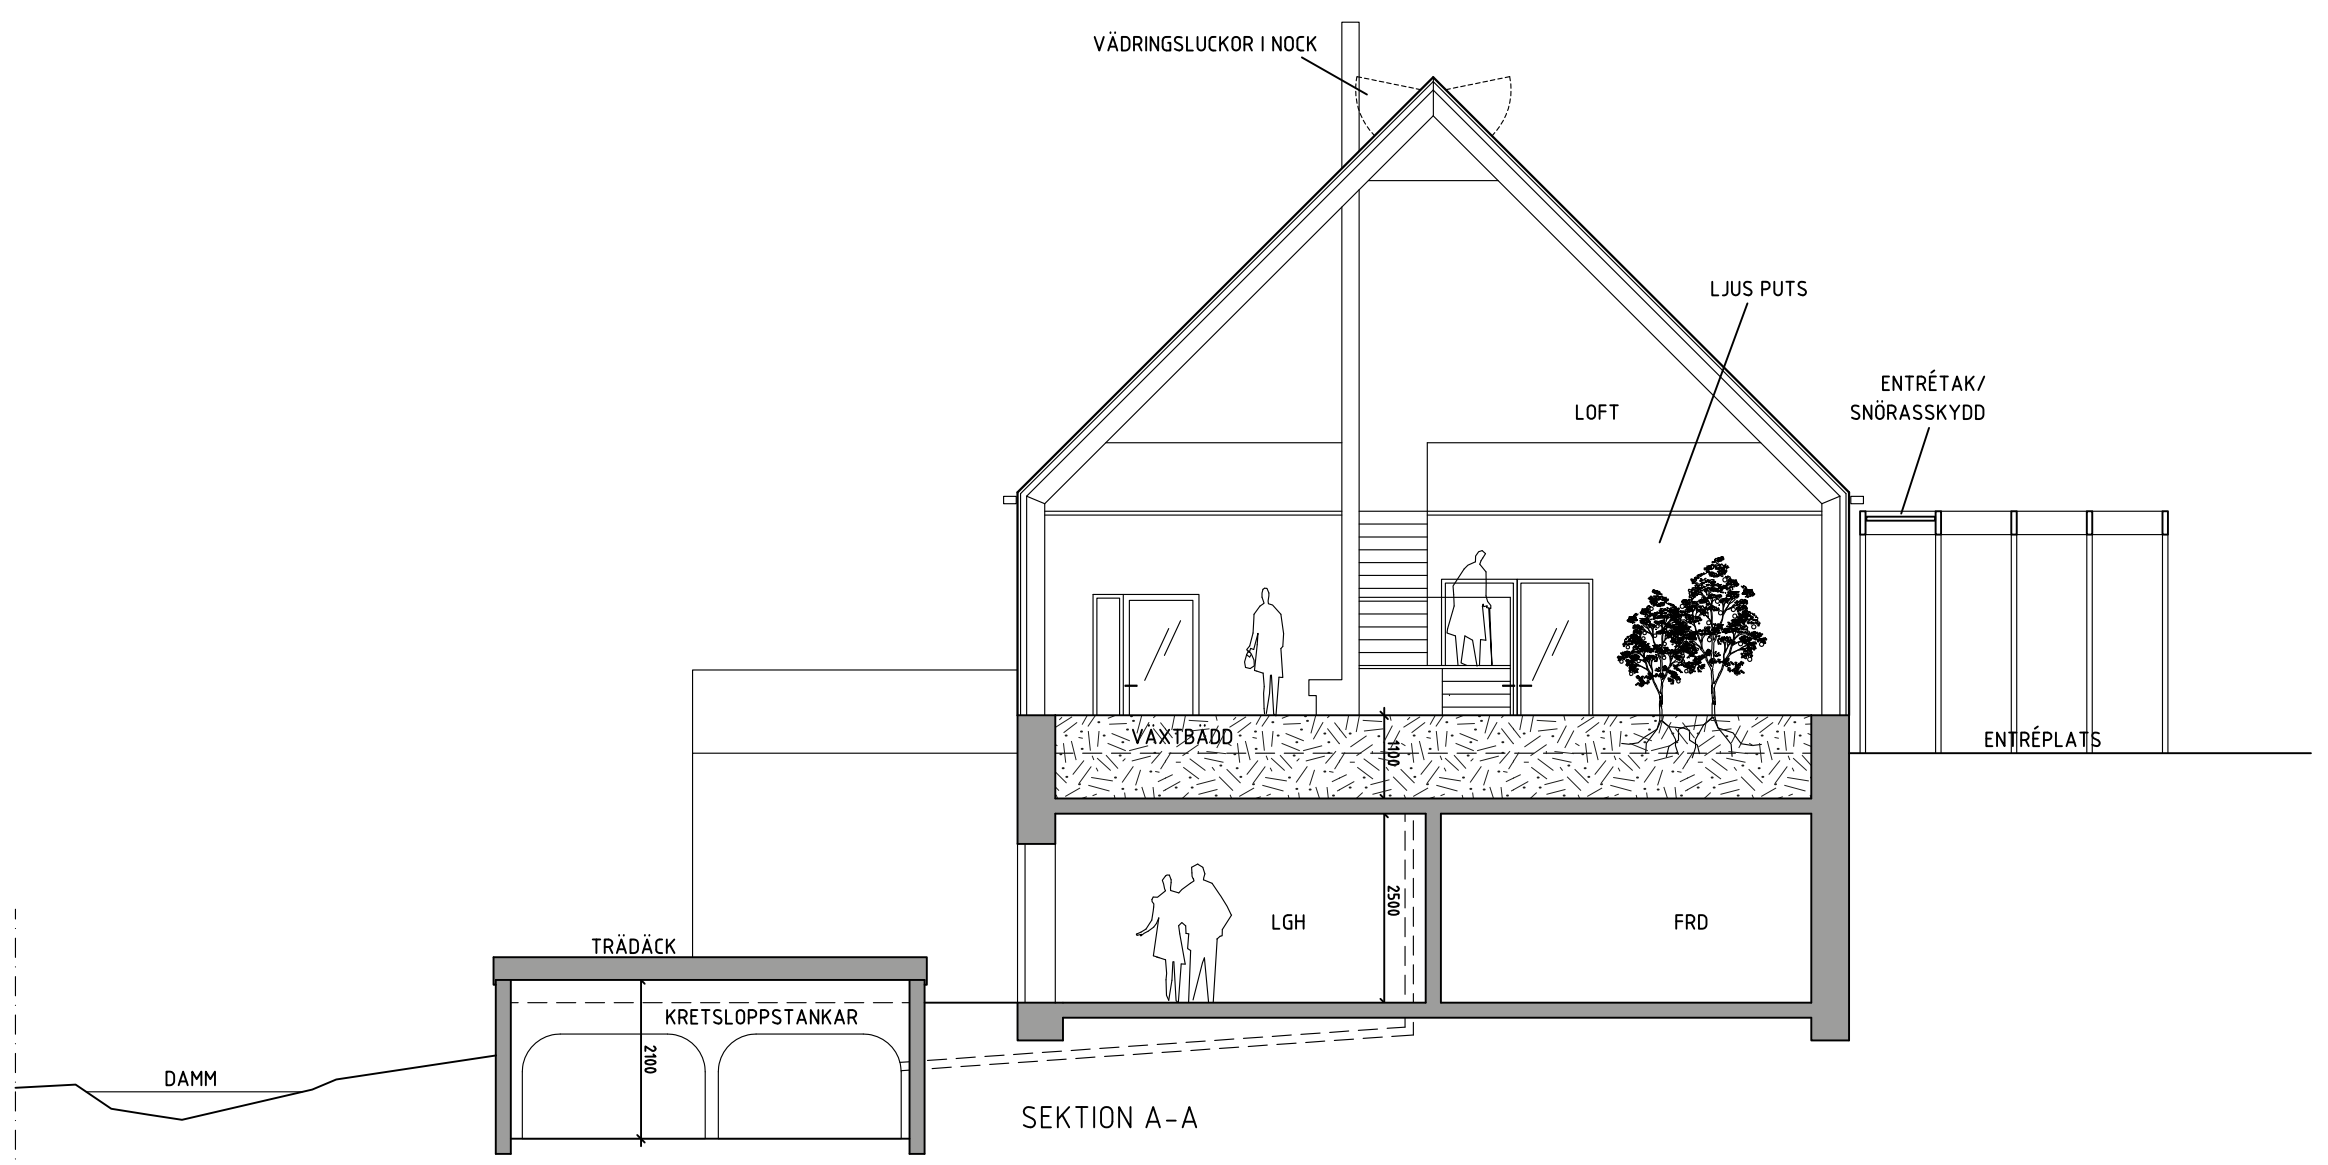

SEKTION A-A

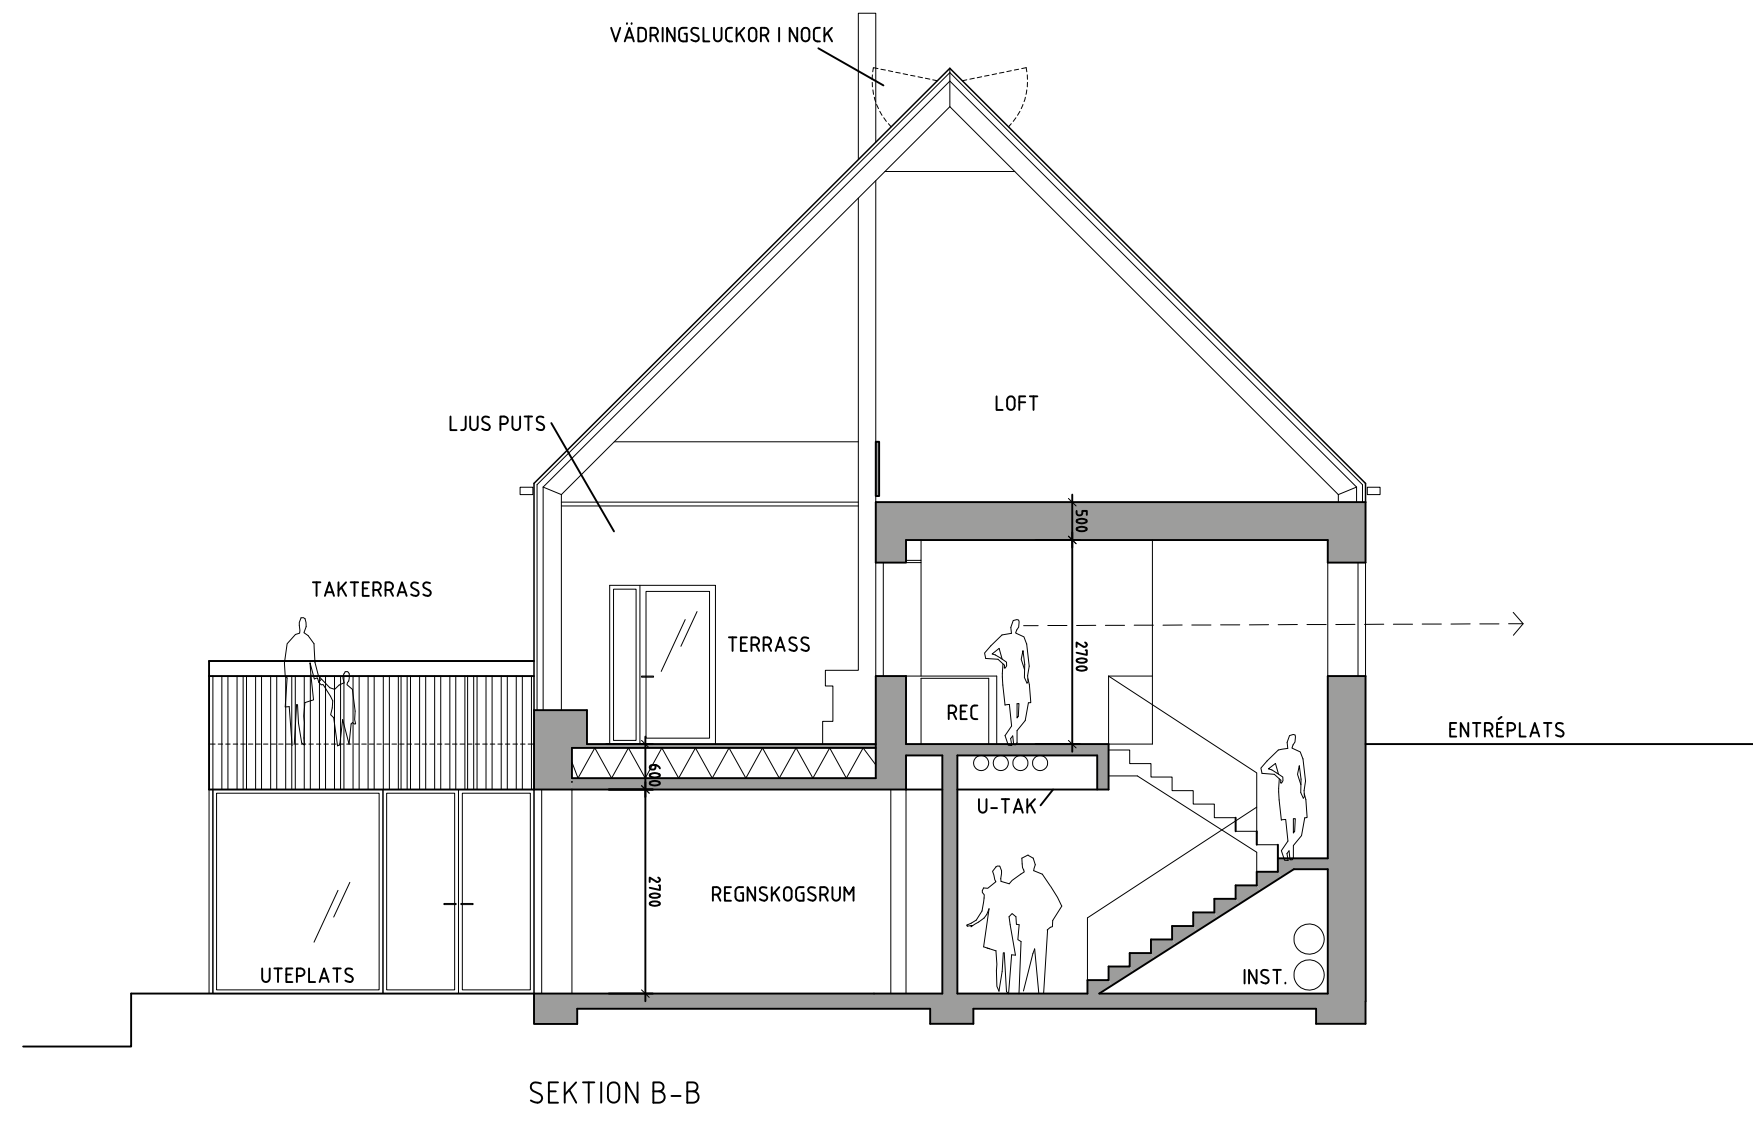

SEKTION B-B